

Submitted by staff
at 4/7/2016 committee
meeting.
Item 2

Recommendation for Group II factor discussion:

When funding is available:

Hire A&N Consulting (Tom Chesnutt) to conduct a statistical analysis of consumption related to the following types of businesses and recommend an appropriate water use factor(s):

- Coffee stores (Starbucks, Peets, Carmel Valley Coffee Roasting, other)
- Juice stores (Jamba Juice, Perfectly Pressed, Katie's Coldpress, etc.)
- Full serve standalone restaurants (Bubba Gumps, El Torito, Lalla Grill, Rosines, etc.)
- Wine tasting rooms
- Wine/beer bars
- Booze bars
- Bakeries (cupcakes, bread, pastries, etc.)

Submitted by staff
at 4/7/2016 committee
Meeting.
Item 3



Request for Bid: Monterey Peninsula Water Management District Raised Garden Beds

Project Description:

Construction and installation of 2 raised garden beds: 8 ft long by 3.5 ft wide, 24 inches tall

Design:

See photo below however we would want the posts to be on the inside of the frame rather than the outside.



Image of the install Location:





INCA Landscape Management

P.O. Box 3281, Carmel-by-the Sea, CA 93921

Carmel, Ca. Monday, April 4, 2016

From: Mario E. Callau dba INCA Landscape Management

To: MPWMD

Ref: Proposal for Redwood vegetable boxes

- . Design 2 Redwood planter boxes 40" wide by 80" long by 22" high each by using surfaced grade Redwood lumber, see design.
- . Clear and prepare the area where the two planter boxes will be installed.
- . Build and install the two planters
- . Line the bottom of the planters with heavy gauge ½" hardware cloth to keep gophers out.
- . Fill with approximately 3 cu. yds. enriched organic top soil

Total labor and material is estimated to be \$ 2,495

The project has received no objections from the property owners.

As a courtesy to MPWMD, I am not charging for my time designing and project management (approximately \$ 500)


Thank you,

Mario E. Callau

Mario E. Callau
Ornamental Horticulturist, A.S.
Certified Landscape Designer
C-27 Landscape Contractor, Lic. # 875311
Office Voicemail (831) 625-0900
Office Fax (831) 649-1099
Cell (831) 320-4420
Landscaping Since 1978


MPWMD Redwood planter boxes

Labor:	hours		
Prepare site	6		
Build planters	16		
Line and fill	6		
Total	28 hrs	\$45/hr	\$1,260
3 cu yds soil		\$109	\$327
delivery			\$65
Hardware cloth			\$64
Hardware			\$25
4x4x10 post			\$186
post cement			\$110
2x6x8 S4S	6		\$107
2x10x8'	16		\$351
			\$2,495

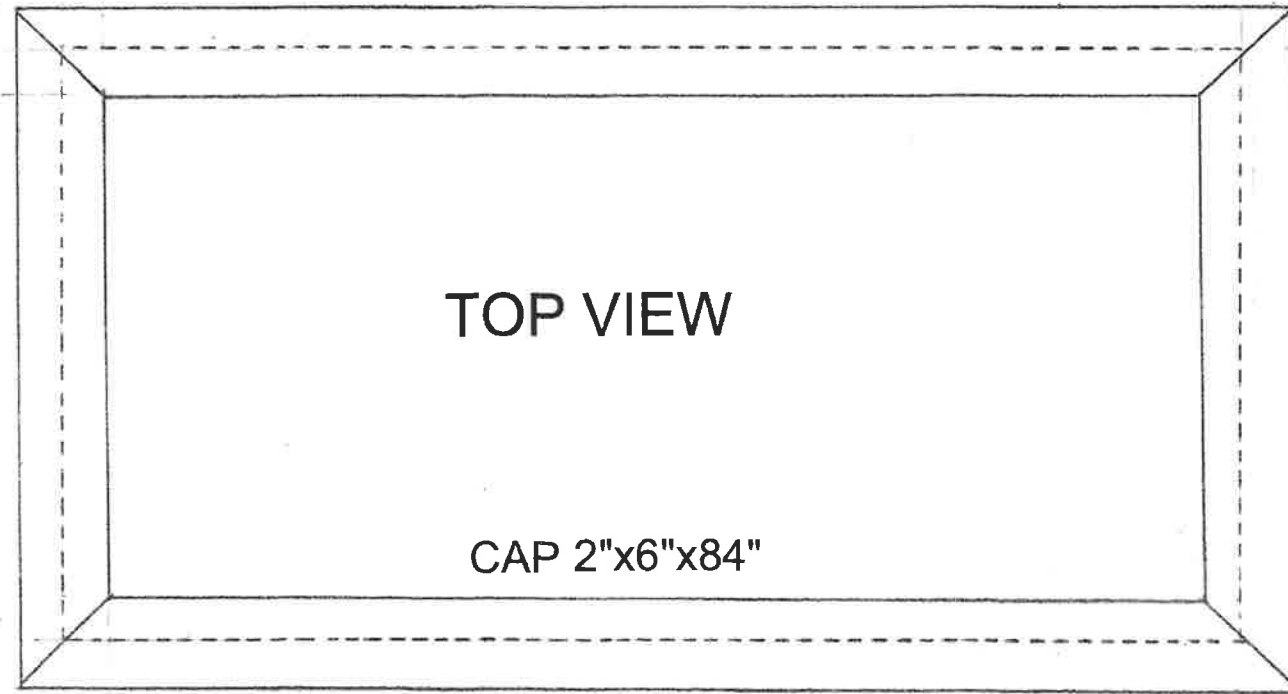

Two Redwood
vegetable planters
40" wide
80" long
22" high

22"
total
height

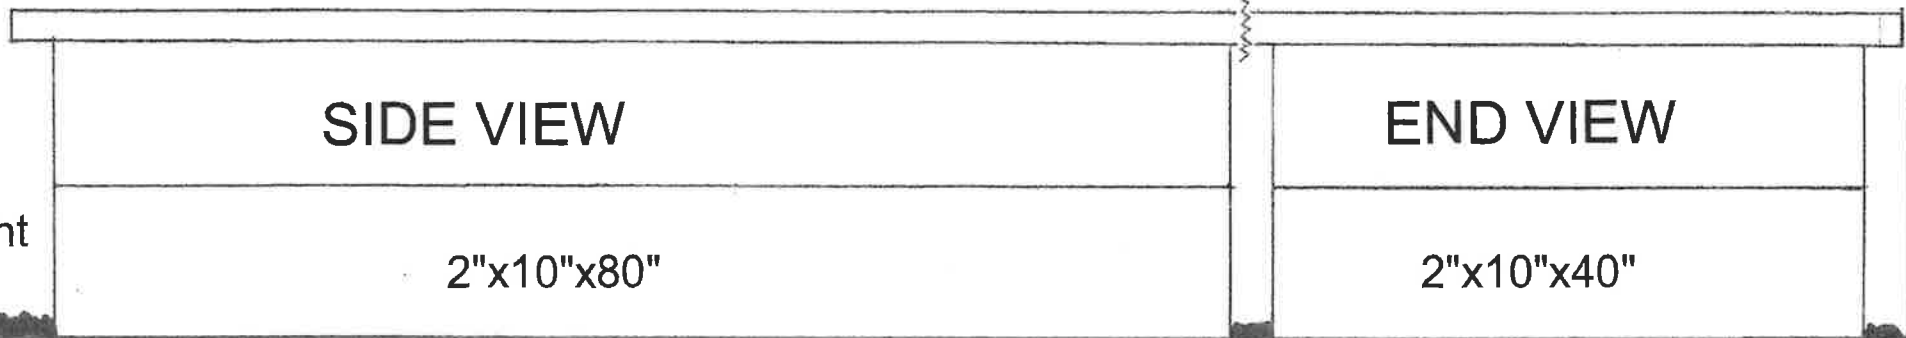

Revision #:

Scale:

Landscape Plan:

Landscape Design by: Mario E. Callau

Date: 4/2/2016

1" = 1'

MPWMD rwd vegetable boxes

INCA Landscape Management