


MONTEREY BAY SHORES VESTING TENTATIVE MAP

OCTOBER 15, 2008

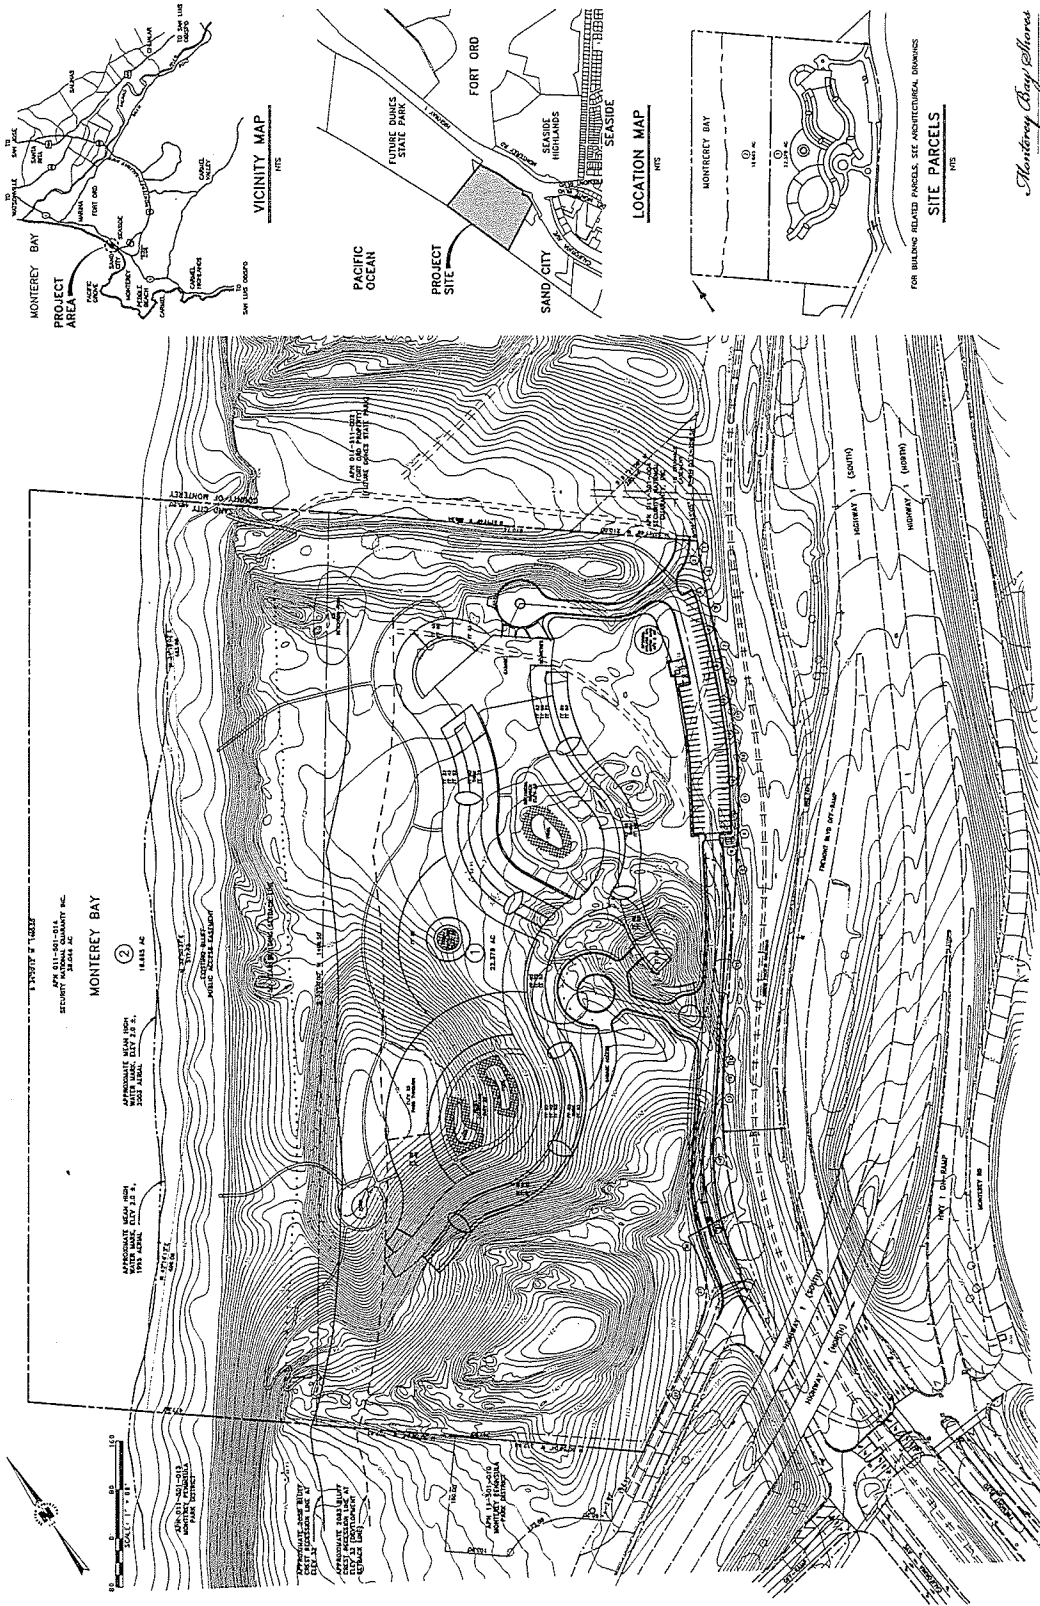

- NOTES:**

OWNER / DEVELOPER:
SECURITY NATIONAL GUARANTY, INC (SNG)
1919 CALIFORNIA STREET, SUITE 400
SAN FRANCISCO, CA 94111
TEL 415.774.4142

ARCHITECT:
IDA ARCHITECTS







GREEN BUILDING CONSULTANT:
SHAW & ASSOCIATES, INC.
300 BURNHAM STREET, 4TH FLOOR
SAN FRANCISCO, CA 94107
TEL 415.803.3237

MONTEREY BAY SHORES

SCALE: AS SHOWN
DATE: OCT 15, 2008
SHEET: TM-1
OF 4 SHEETS