


MONTEREY PENINSULA AIRPORT DISTRICT



Scale:  
1-inch = 40-feet

EXHIBIT 14-B

Dunnion Well

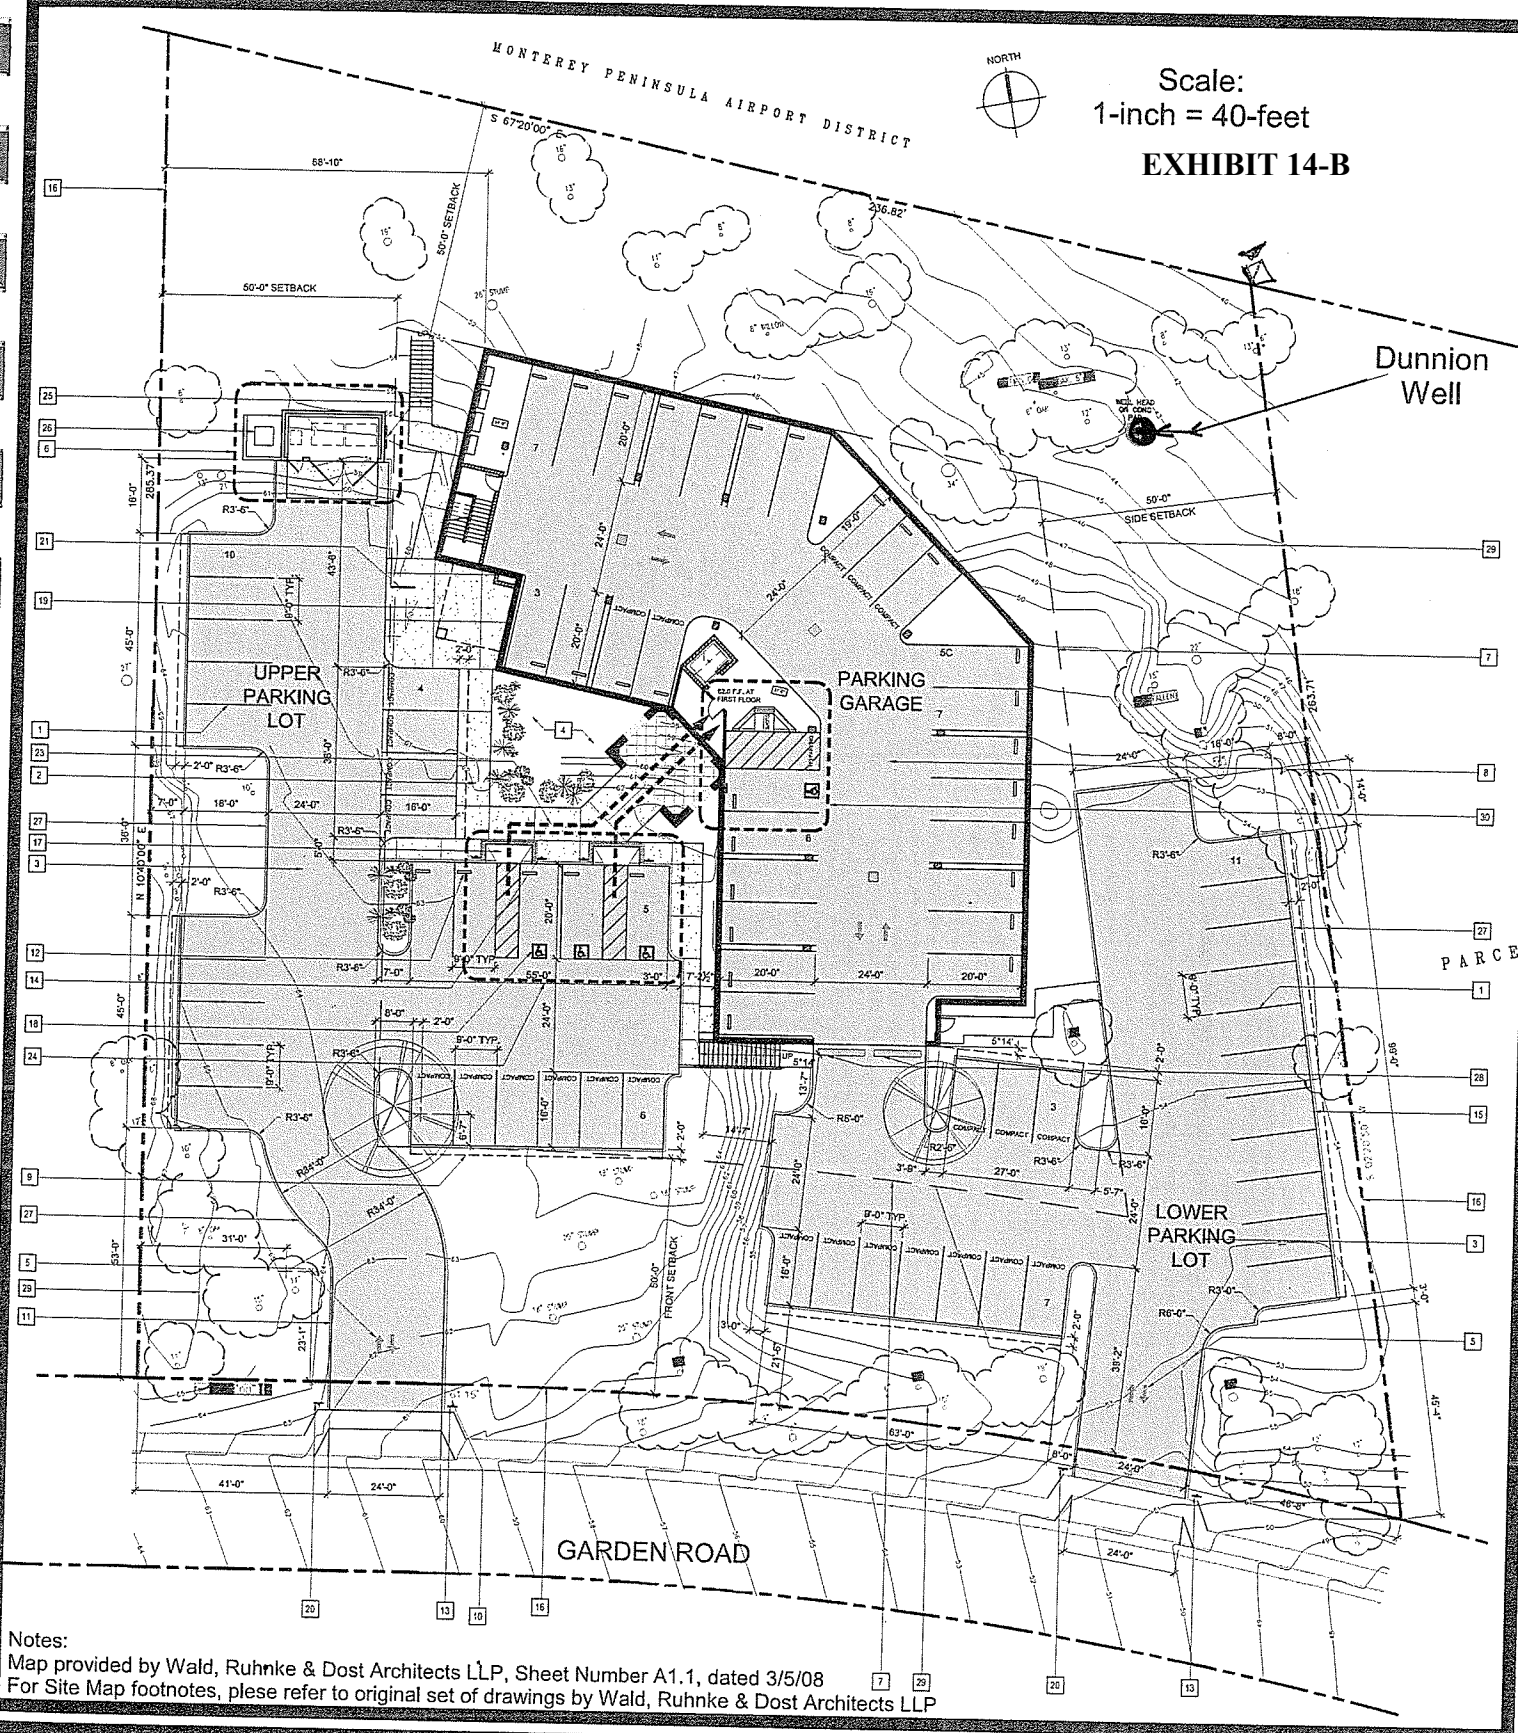

Notes:  
 Map provided by Wald, Ruhnke & Dost Architects LLP, Sheet Number A1.1, dated 3/5/08  
 For Site Map footnotes, please refer to original set of drawings by Wald, Ruhnke & Dost Architects LLP

BIERMAN  
**Hydrogeologic**  
 A Professional Company  
 Hydrogeologic Consulting & Water Resource Management

**SITE MAP**  
 APN: 013-321-010  
 2711 Garden Road, Monterey  
 Monterey County, California

**FIGURE**  
**2**

By: AB; 3/5/08  
 File: Dunnion/Figures/SiteMap.cvx