
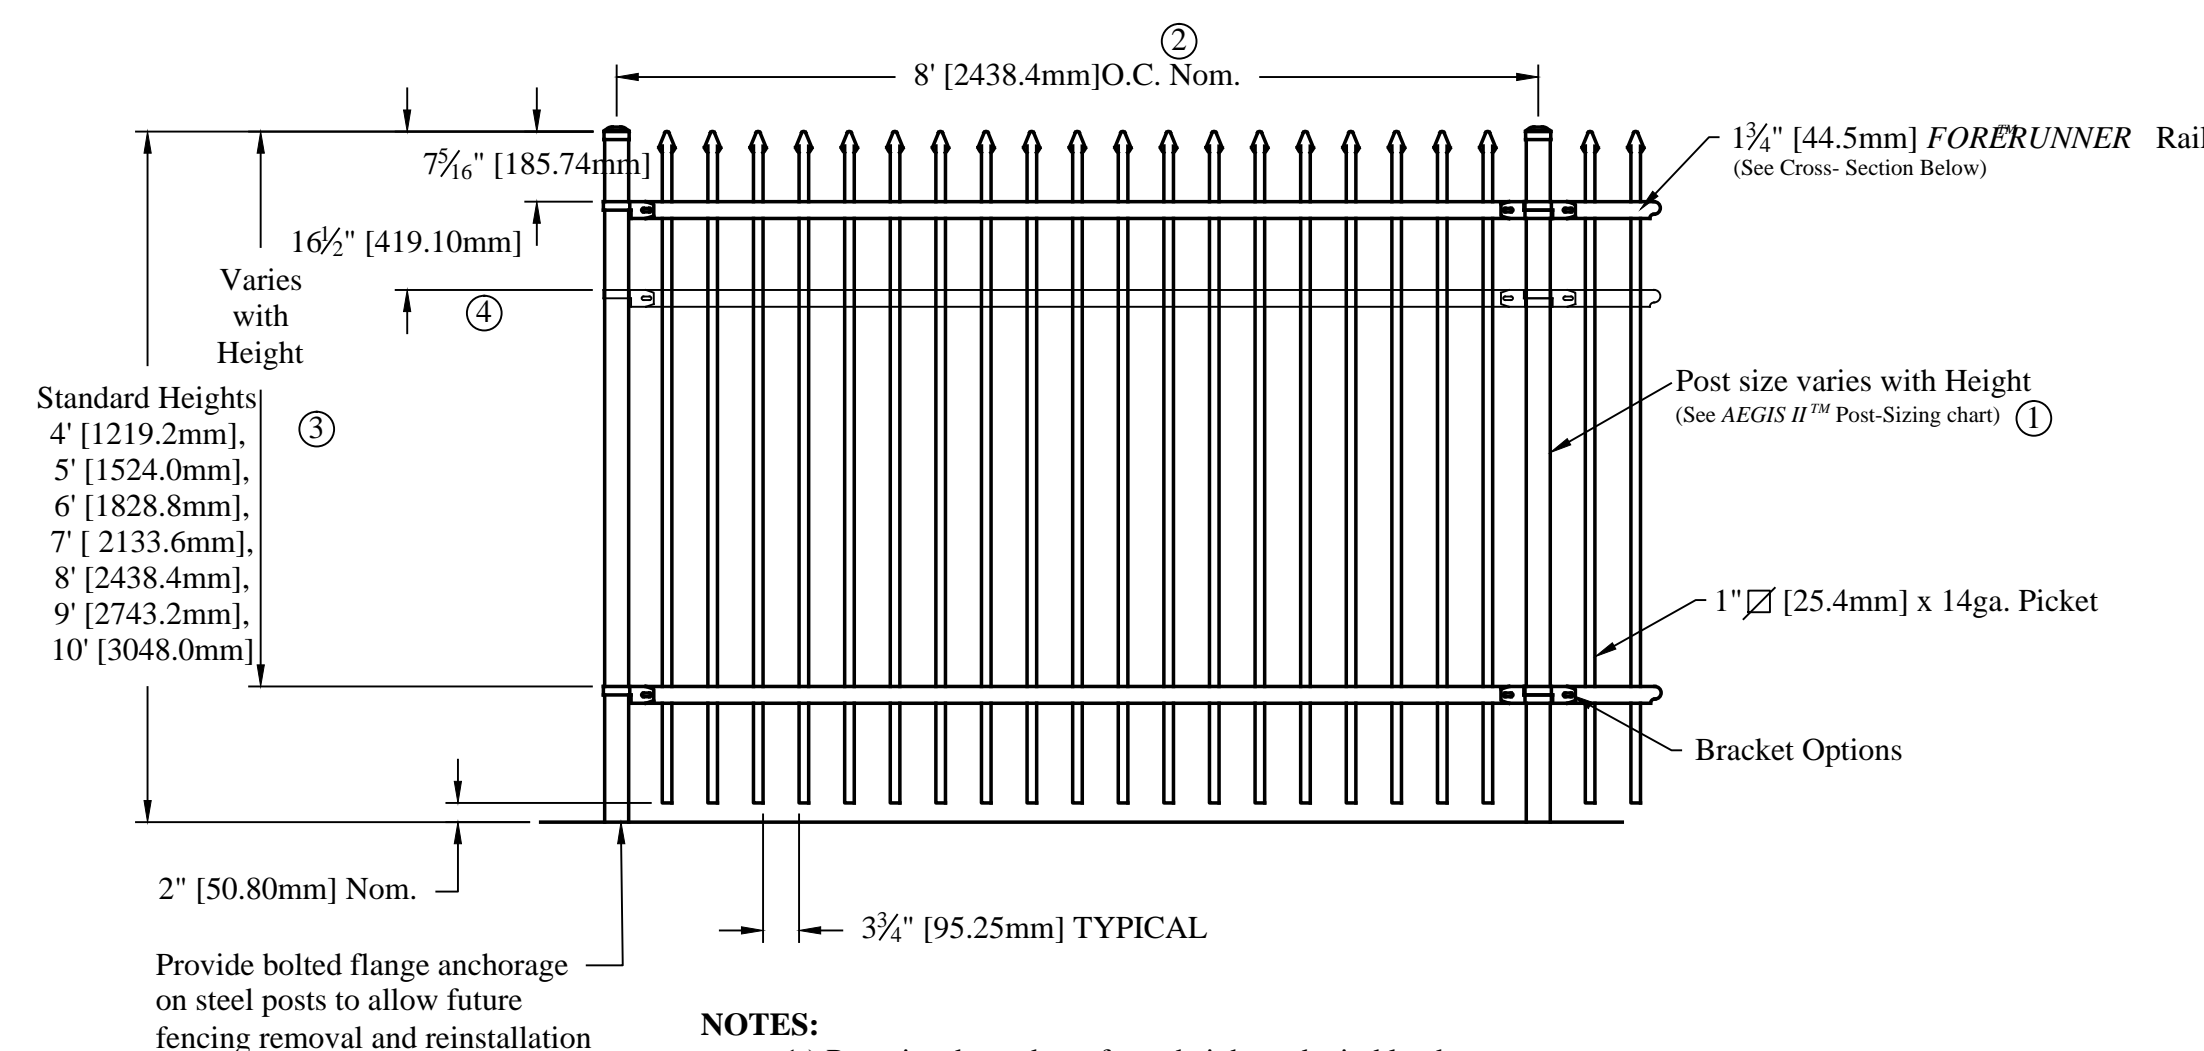



**2 COLUMN @ FENCE PANELS**  
SCALE: 1/2"=1'-0"

**1 PILASTER / WALL @ DRIVEWAY**  
SCALE: 1/2"=1'-0"

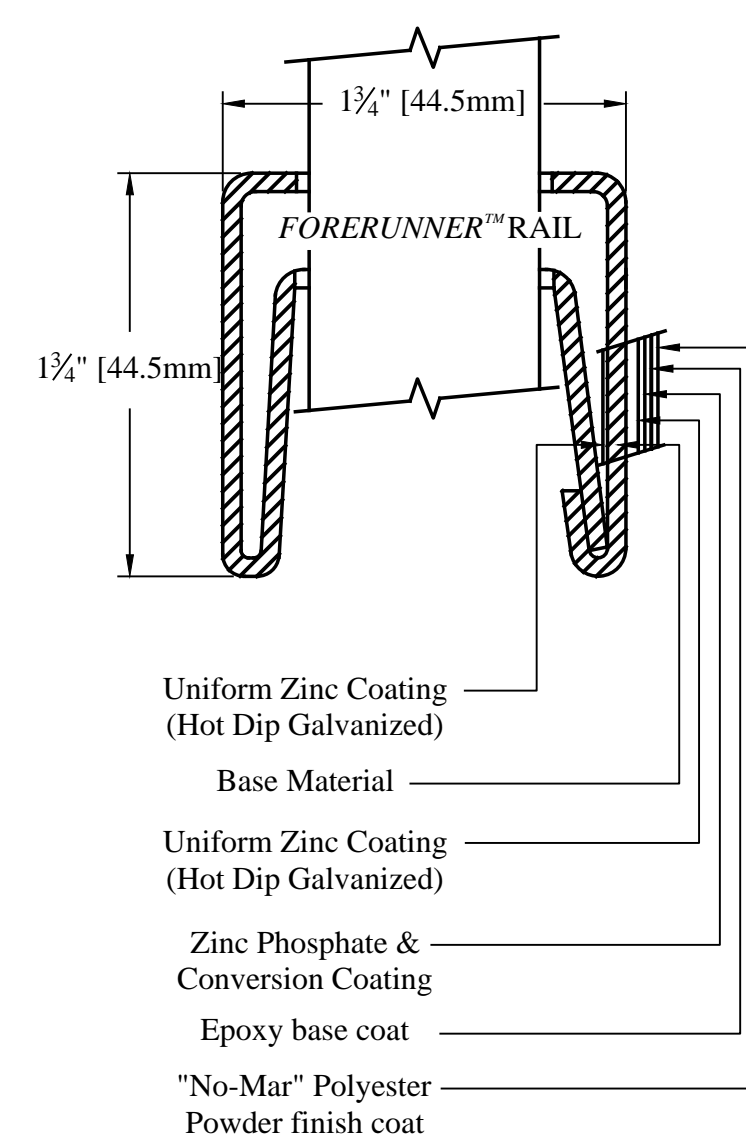

- NOTES:**
- 1.) Post size depends on fence height and wind loads. See *AEGIS II* post sizing chart.
  - 2.) Panels also available for 6' [1828.8mm] on center post spacing.
  - 3.) Additional heights available on request.
  - 4.) Third rail optional.

**3 STEEL FENCE PANELS**  
SCALE: NO SCALE

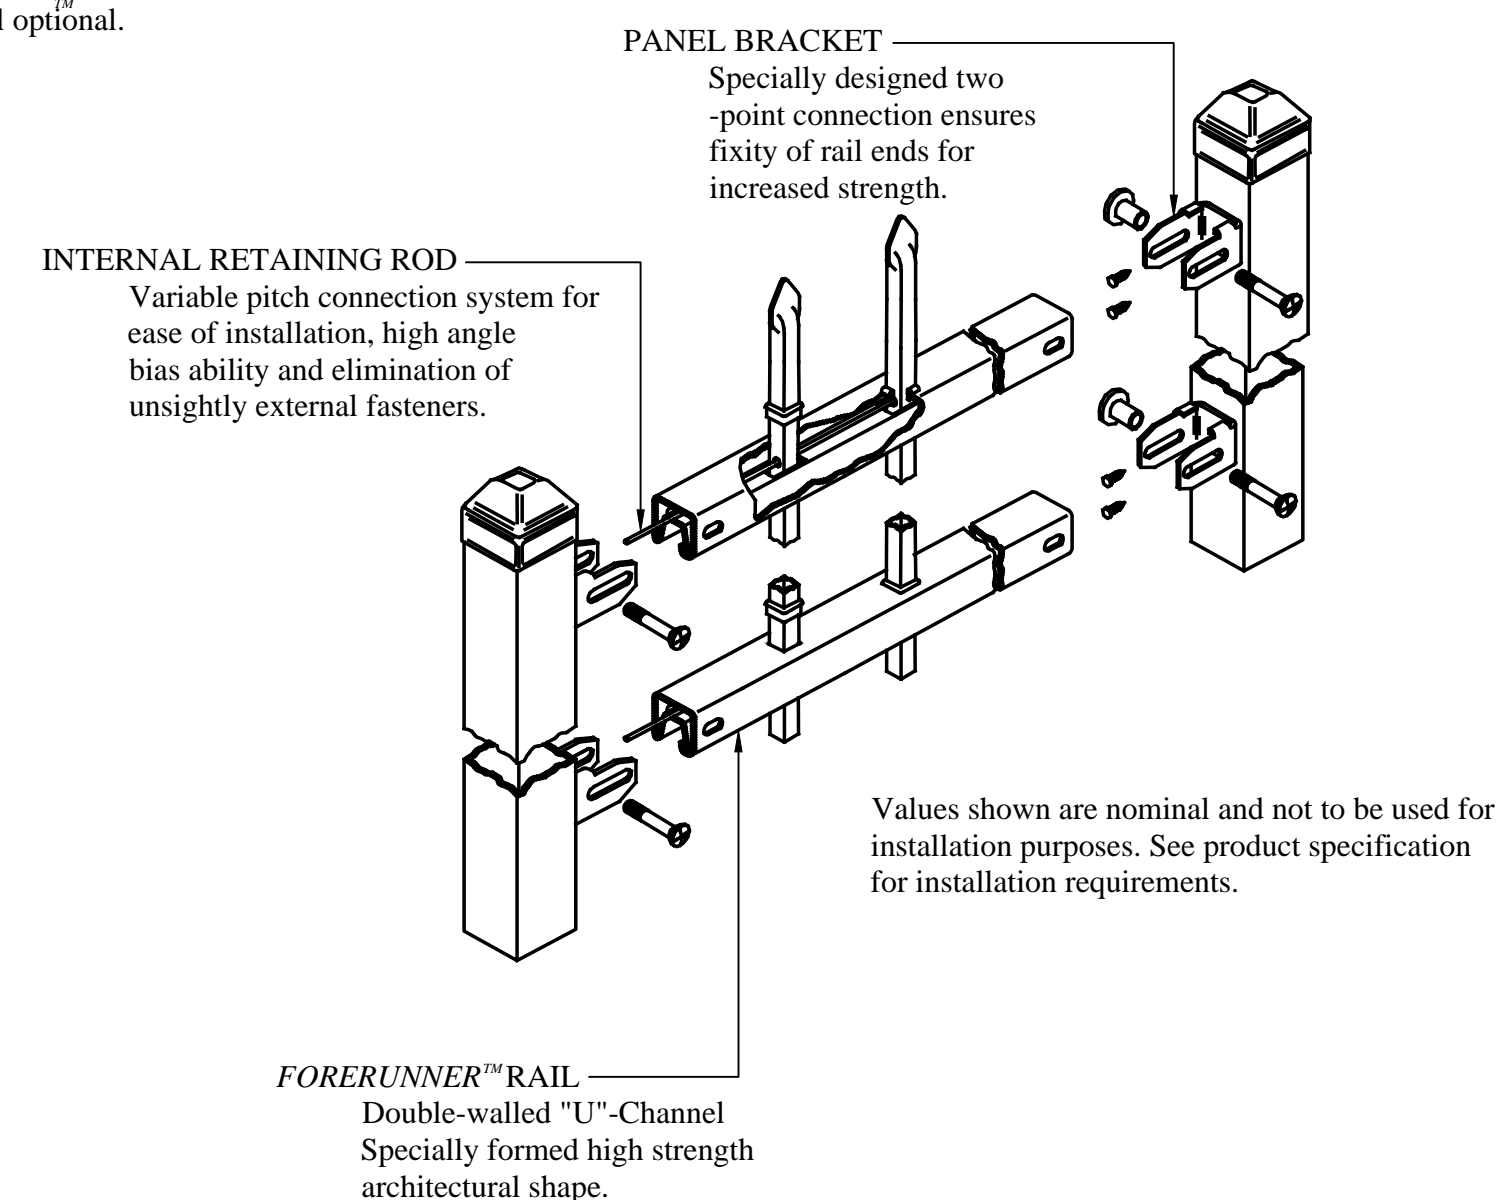

Values shown are nominal and not to be used for installation purposes. See product specification for installation requirements.

THE USE OF THE PLANS AND SPECIFICATIONS IS RESTRICTED TO THE ORIGINAL SITE FOR WHICH THEY WERE PREPARED AND PUBLICATION THEREOF IS EXPRESSLY LIMITED TO SUCH USE. REUSE, REPRODUCTION OR PUBLICATION BY ANY METHOD IN WHOLE OR IN PART IS PROHIBITED. TITLE TO THE PLANS AND SPECIFICATIONS REMAINS WITH THE ARCHITECT, AND VISUAL CONTACT WITH THEM CONSTITUTES PRIMA FACIE EVIDENCE OF THE ACCEPTANCE OF THESE RESTRICTIONS.